

BUILDING PLAN OF SWATANTRATA SENANI CHOUDHARY BALA RAM ARYA HERITABLE TRUST

INSTITUTE NAME - SWATANTRATA SENANI CHOUDHARY BALA RAM ARYA COLLEGE, CHANDGOCHI
TEHSIL- RAJGARH, DISTT.- CHURU, RAJASTHAN
KHASRA NO.-1135/1133 (OLD KHASRA NO.-828)



TOTAL LAND AREA = 3795.00 SQ.MTR.

TOTAL BUILTUP AREA :-
(BLOCK-A+B)-4834.39 SQ. MTR.

BUILTUP AREA DETAILS



BLOCK - A :-

GROUND FLOOR :- 1474.69 SQ. MTR.
FIRST FLOOR :- 1298.86 SQ. MTR.
TOTAL :- 2773.55 SQ.MTR.

BLOCK - B :-

GROUND FLOOR :- 1030.42 SQ. MTR.
FIRST FLOOR :- 1030.42 SQ. MTR.
TOTAL :- 2060.84 SQ.MTR.

TOTAL BUILTUP AREA :-
(BLOCK-A+B)-4834.39 SQ. MTR.

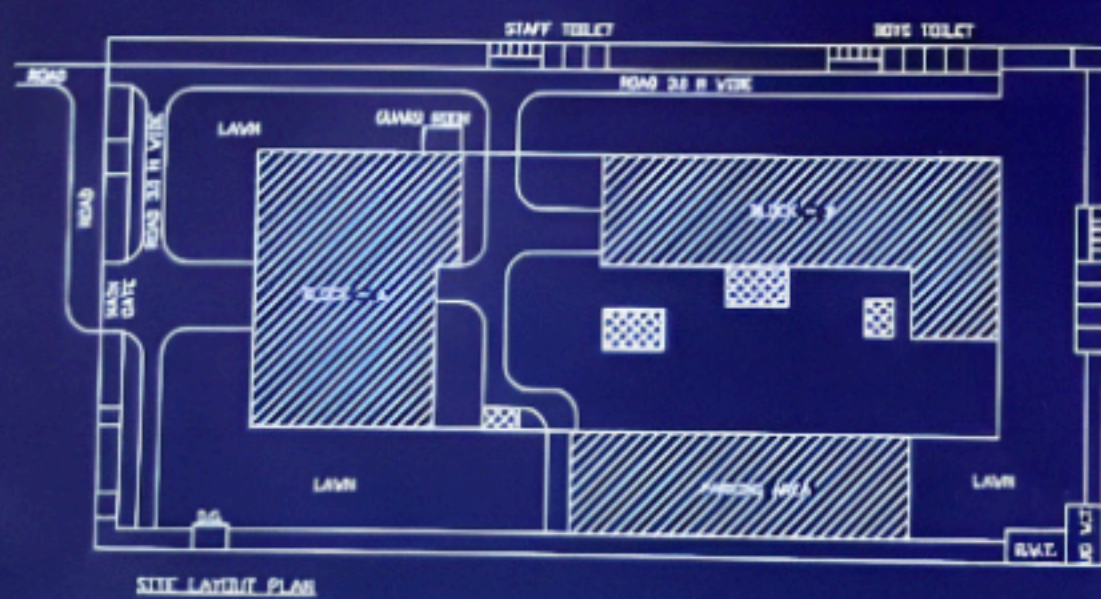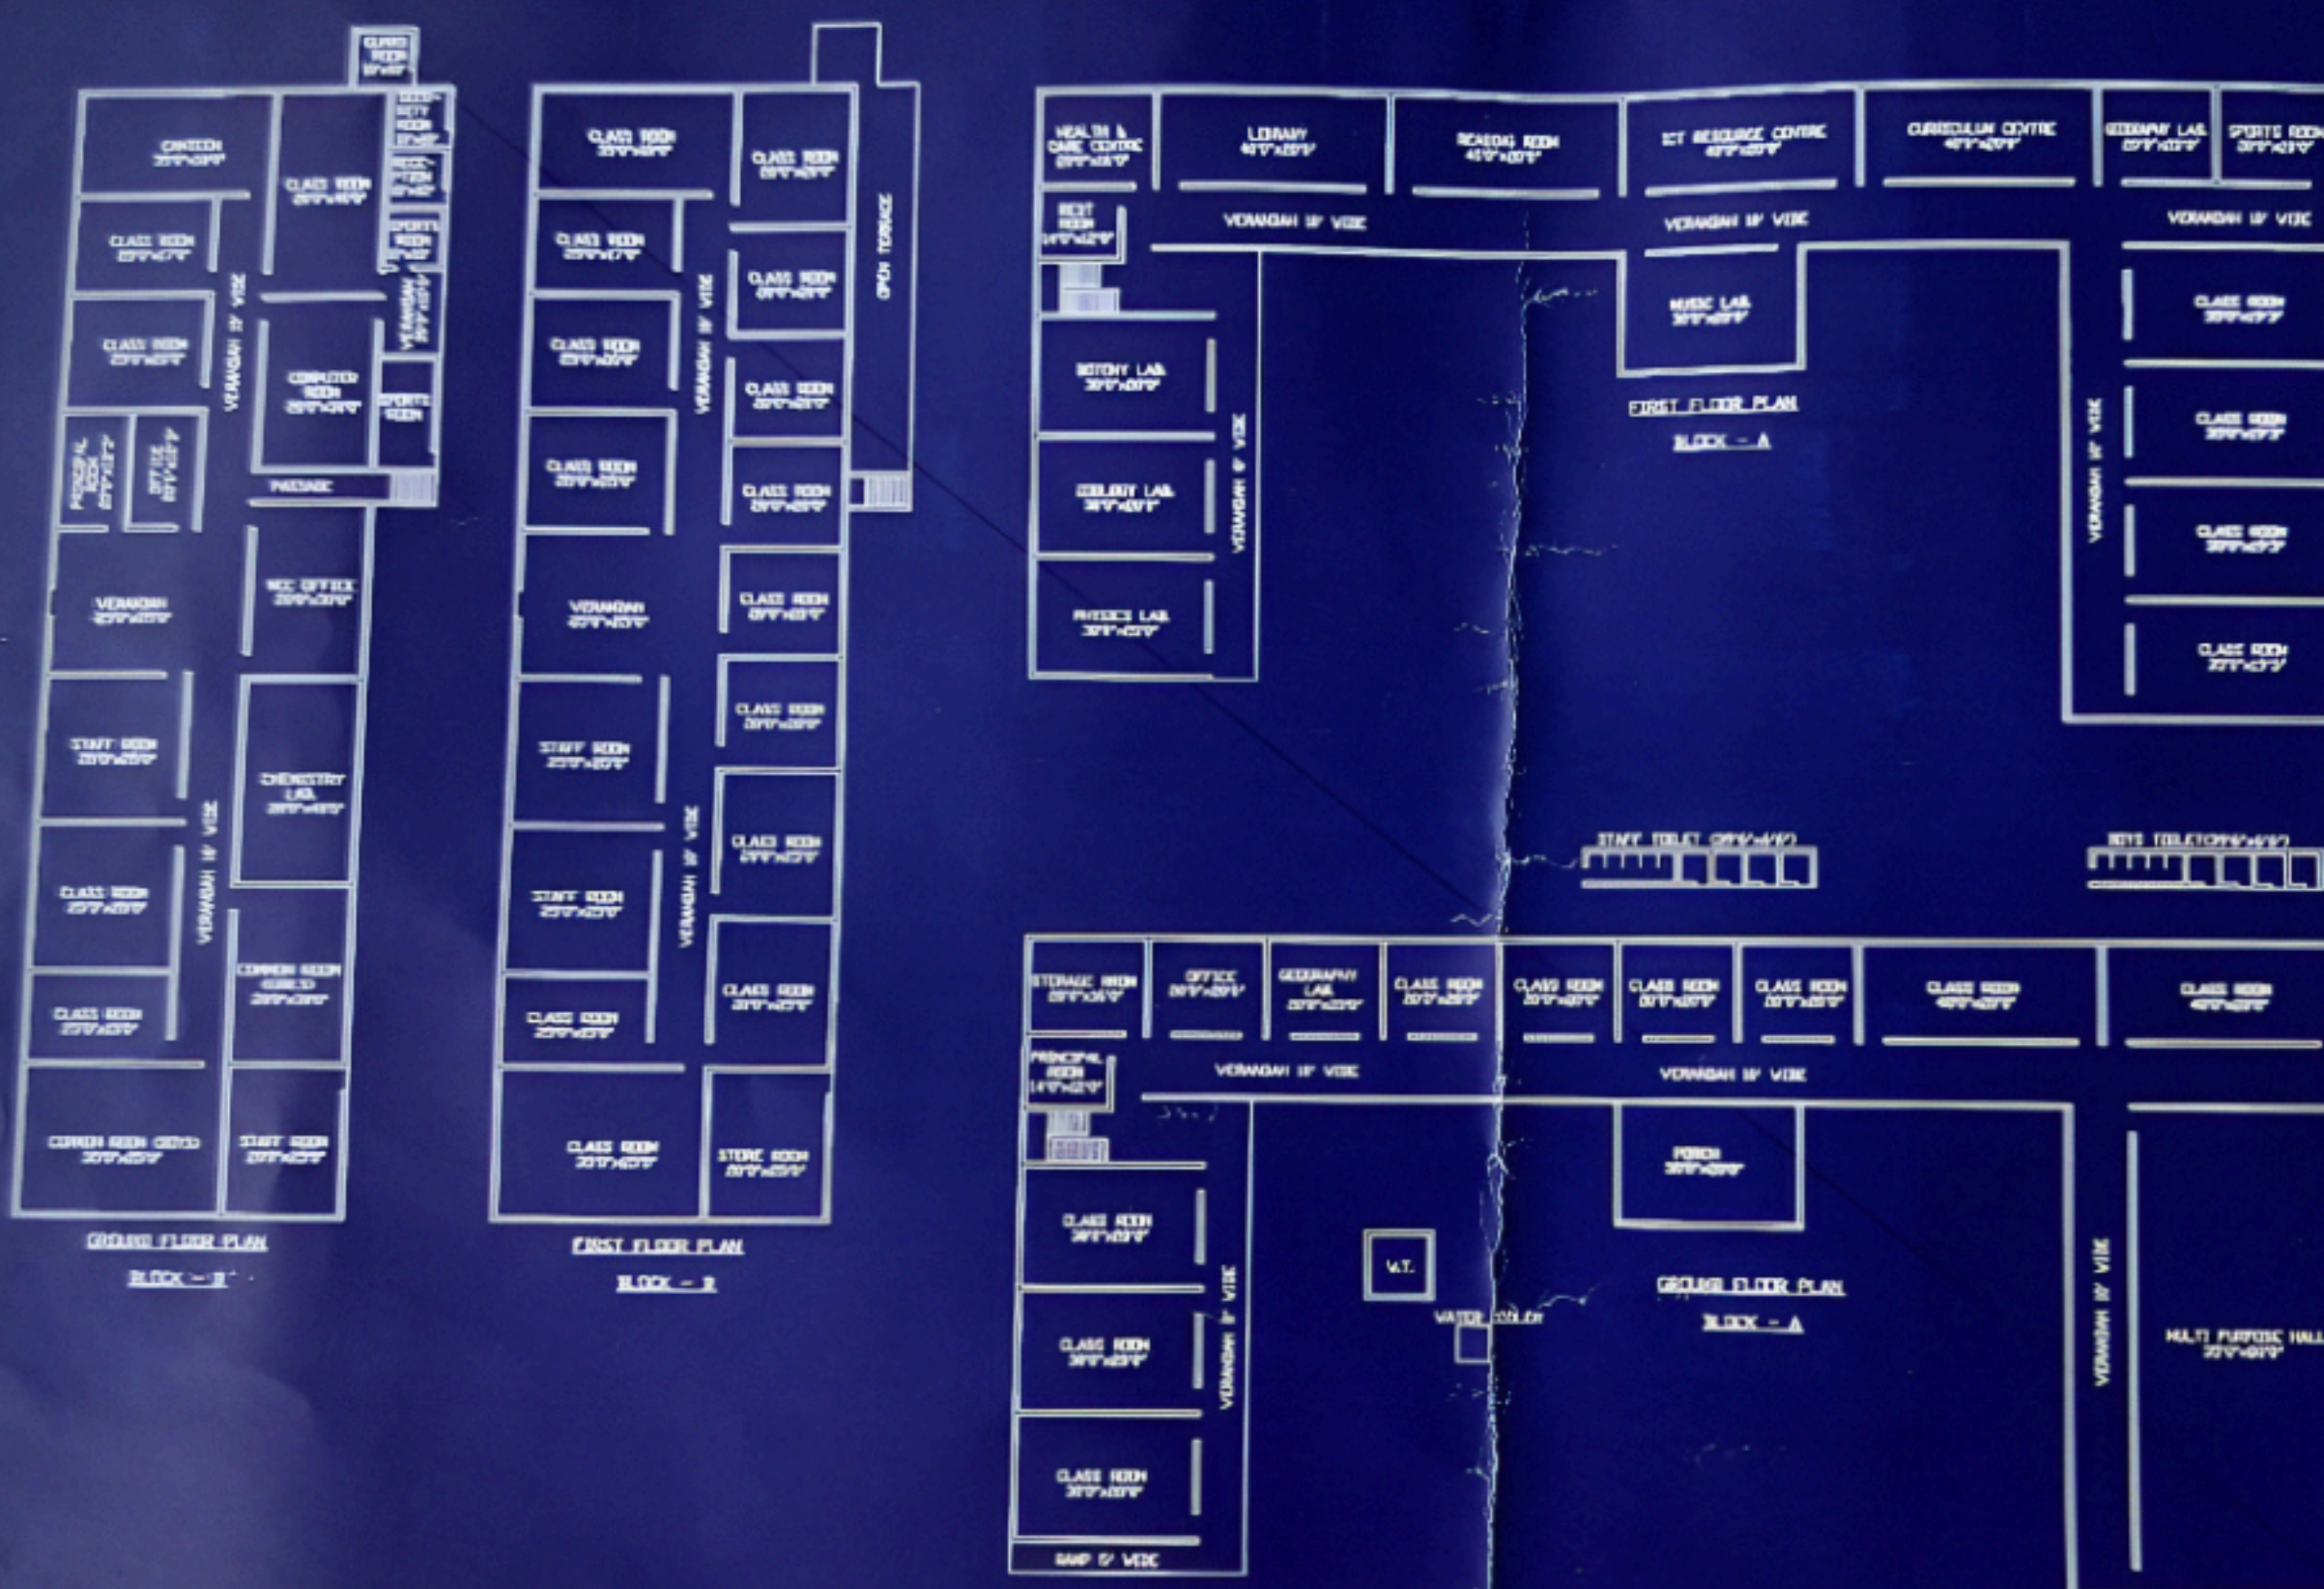

SITE LAYOUT PLAN

(रविन्द्र सिंह)
सहायक अभियंता
पंचायत समिति राज

रविन्द्र सिंह
सहायक अभियंता
पंचायत समिति राज